
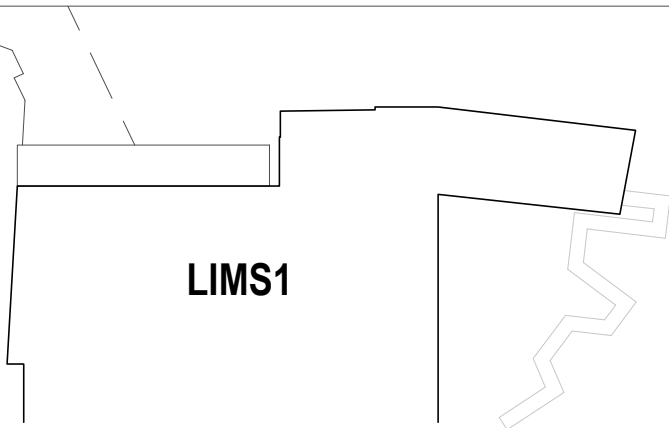


TO
SS

TO
DW

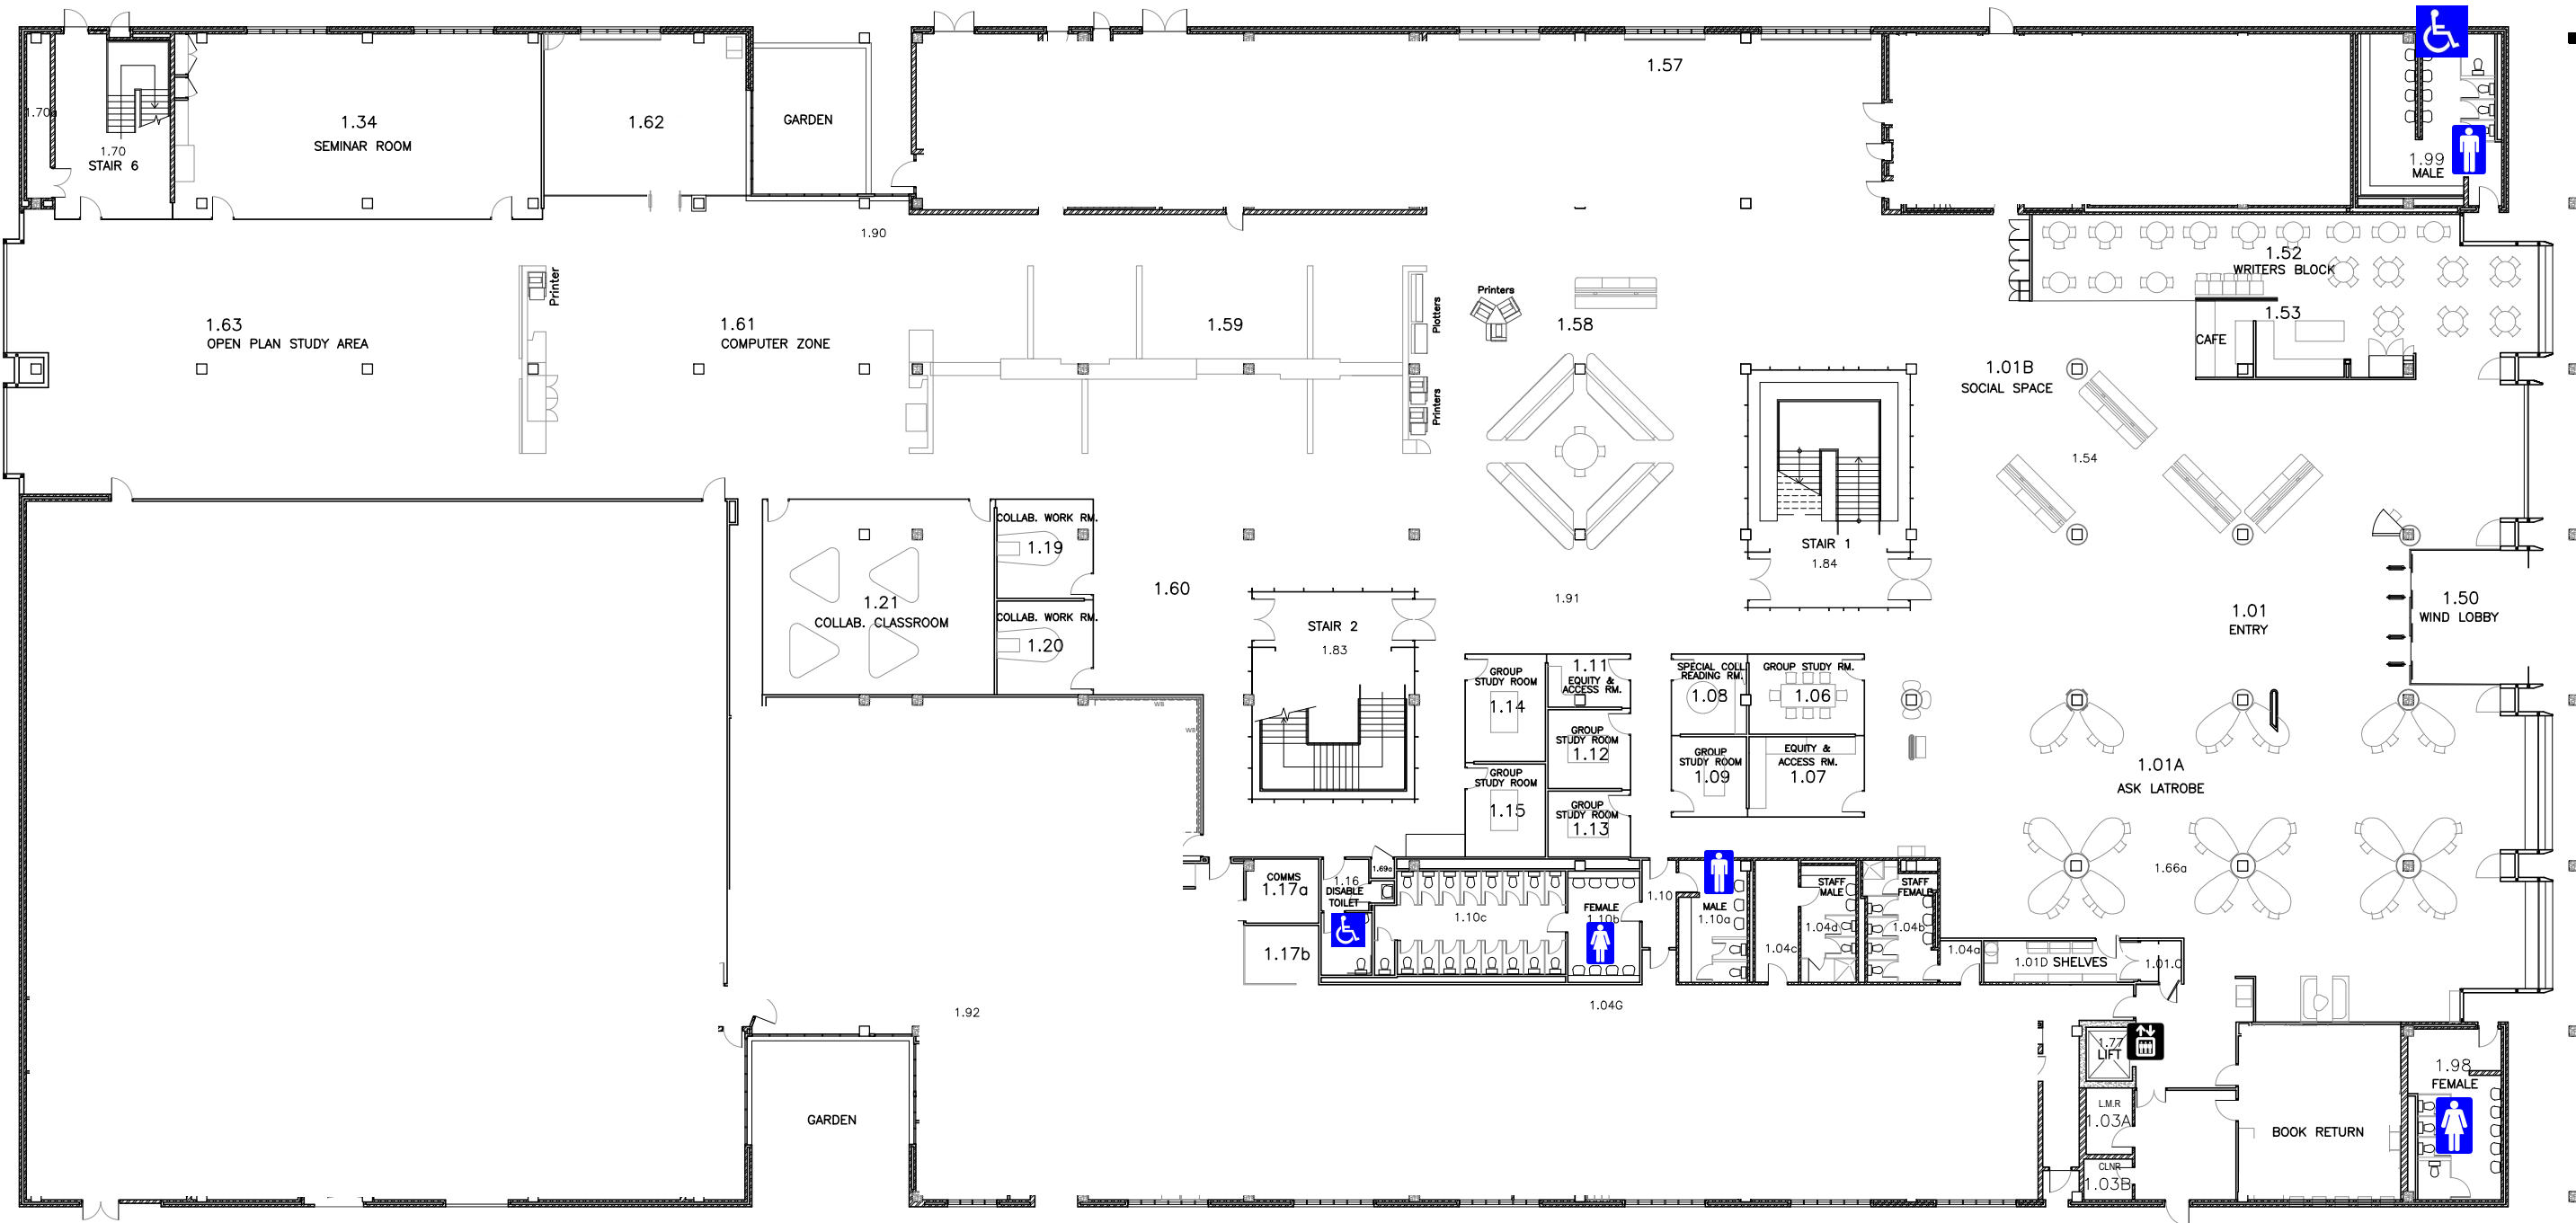

TO
TLC

Title: **BASE FLOOR PLAN**
LIBRARY
L - LEVEL 1

Dwg. no.: E 96 L BB SP1 Prepared by: I&O Scale: 1:300@A3
 Created: Jan 96 Revision: 12.Feb.2020 Sheet: 1 of 3

Scale in metres: North:


 All dimensions on site must be verified before commencing any works. This drawing is copyright and remains the property of La Trobe University.