




Title: **BASE PLAN**
SUNRAYSA TAFE BUILDING A
TFA - LEVEL 1

Dwg. no.: E 08 TFA BB SP1	Prepared by: I&O	Scale: 1:200@A3
Created: Aug 2009	Revision: 23.May.2019	Sheet: 1 of 1
Scale in metres:		North: N
		



Title: **BASE PLAN**
TFT (Building T Sunraysia)
LEVEL 1

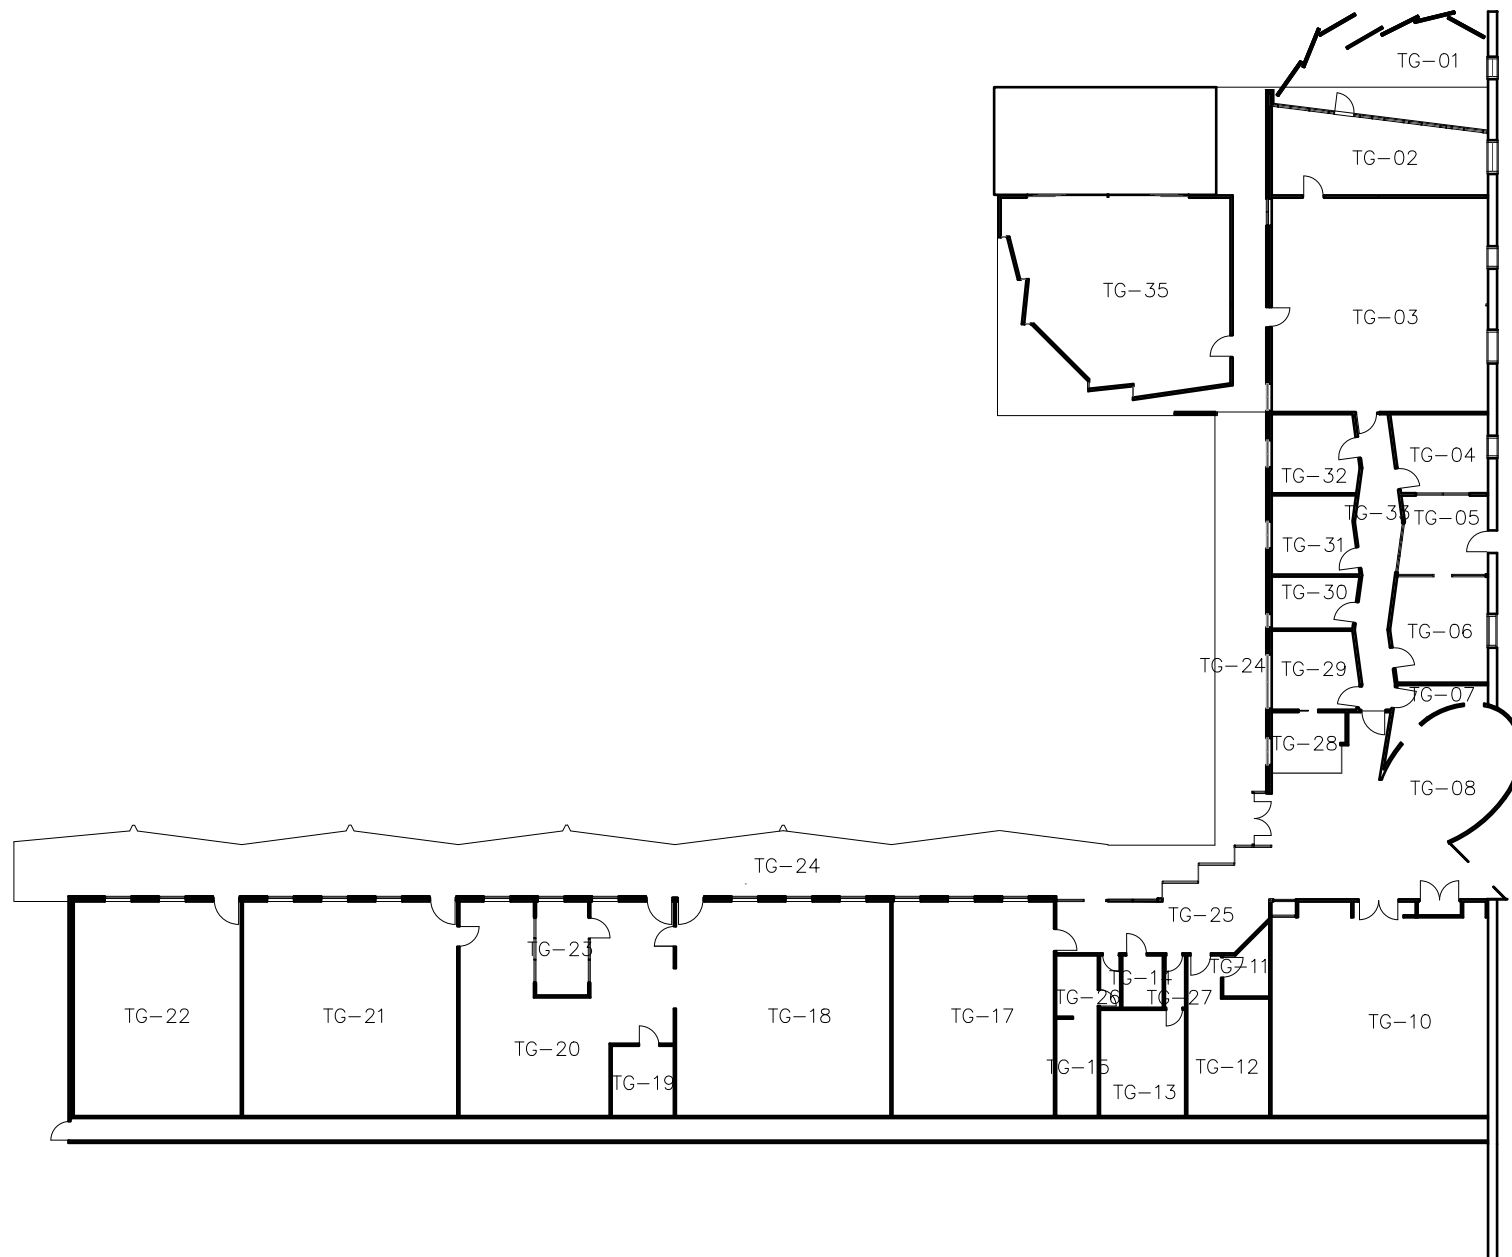Dwg. no.: S/T-027	Prepared by: I&O	Scale: 1:200@A3
Created: October 2017	Revision: 23.May.2019	Sheet: 1 of 1



All dimensions on site must be verified before commencing any works. This drawing is copyright and remains the property of La Trobe University.

A B C D E F G H I J K L M N


1
2
3
4
5
6
7
8
9
10
11
12
13
14
15
16
17
18
19
20

LA TROBE UNIVERSITY

SITE PLAN

Mildura Campus
471 Benetook Avenue, VIC 3502 Australia

Course Enquiries 1300 135 045
Enquiries (+61 3) 9627 4805
Emergencies (+61 3) 5022 7855

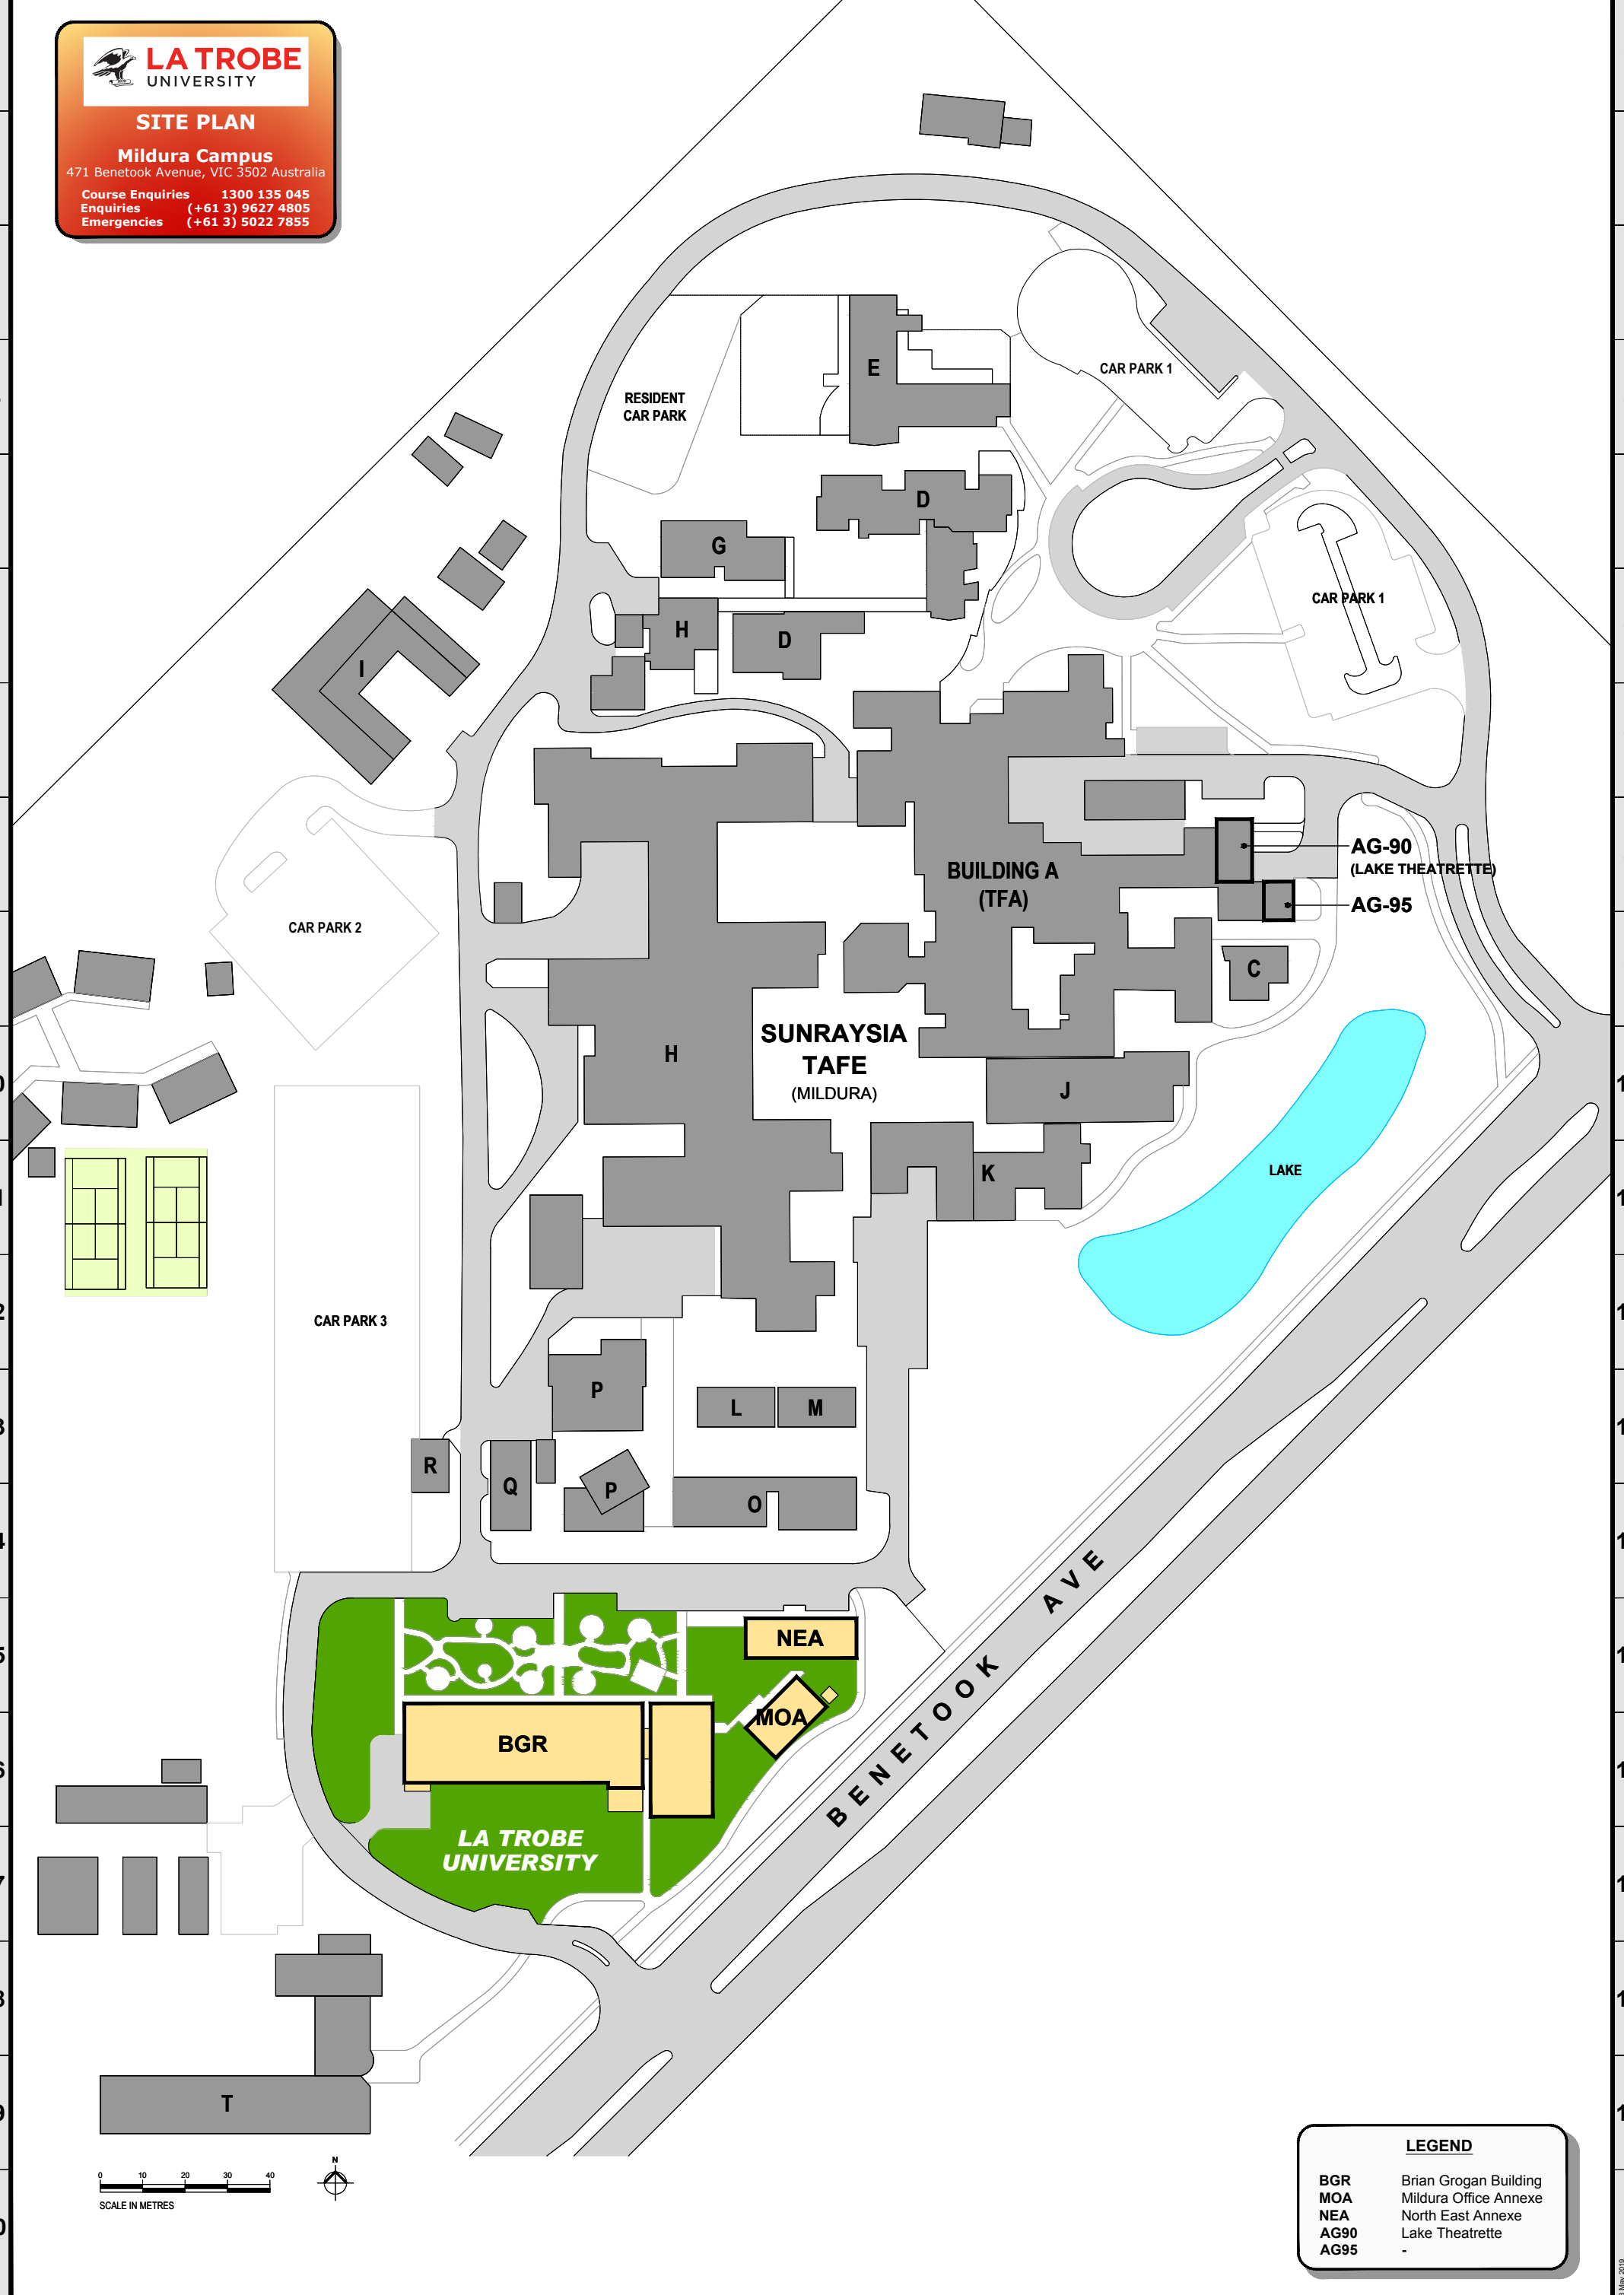

LEGEND

BGR	Brian Grogan Building
MOA	Mildura Office Annexe
NEA	North East Annexe
AG90	Lake Theatre
AG95	-



A B C D E F G H I J K L M N