



TO
DW

 LA TROBE UNIVERSITY	MELBOURNE CAMPUS Plenty Road, Bundoora Melbourne VIC 3086
Title: BASE FLOOR PLAN	
LIBRARY L - LEVEL 1	
Dwg. no.: E 96 L BB SP1	Prepared by: I&O
Created: Jan 96	Revision: 12.Feb.2020
Scale in metres:	Scale: 1:300@A3
Scale in metres:	North:
	
All dimensions on site must be verified before commencing any works. This drawing is copyright and remains the property of La Trobe University.	
© 2014 La Trobe University	FILE: G:\ICA - I&O\Drawings_Base\Melbourne_L_1.dwg DATE: 24 February 2020

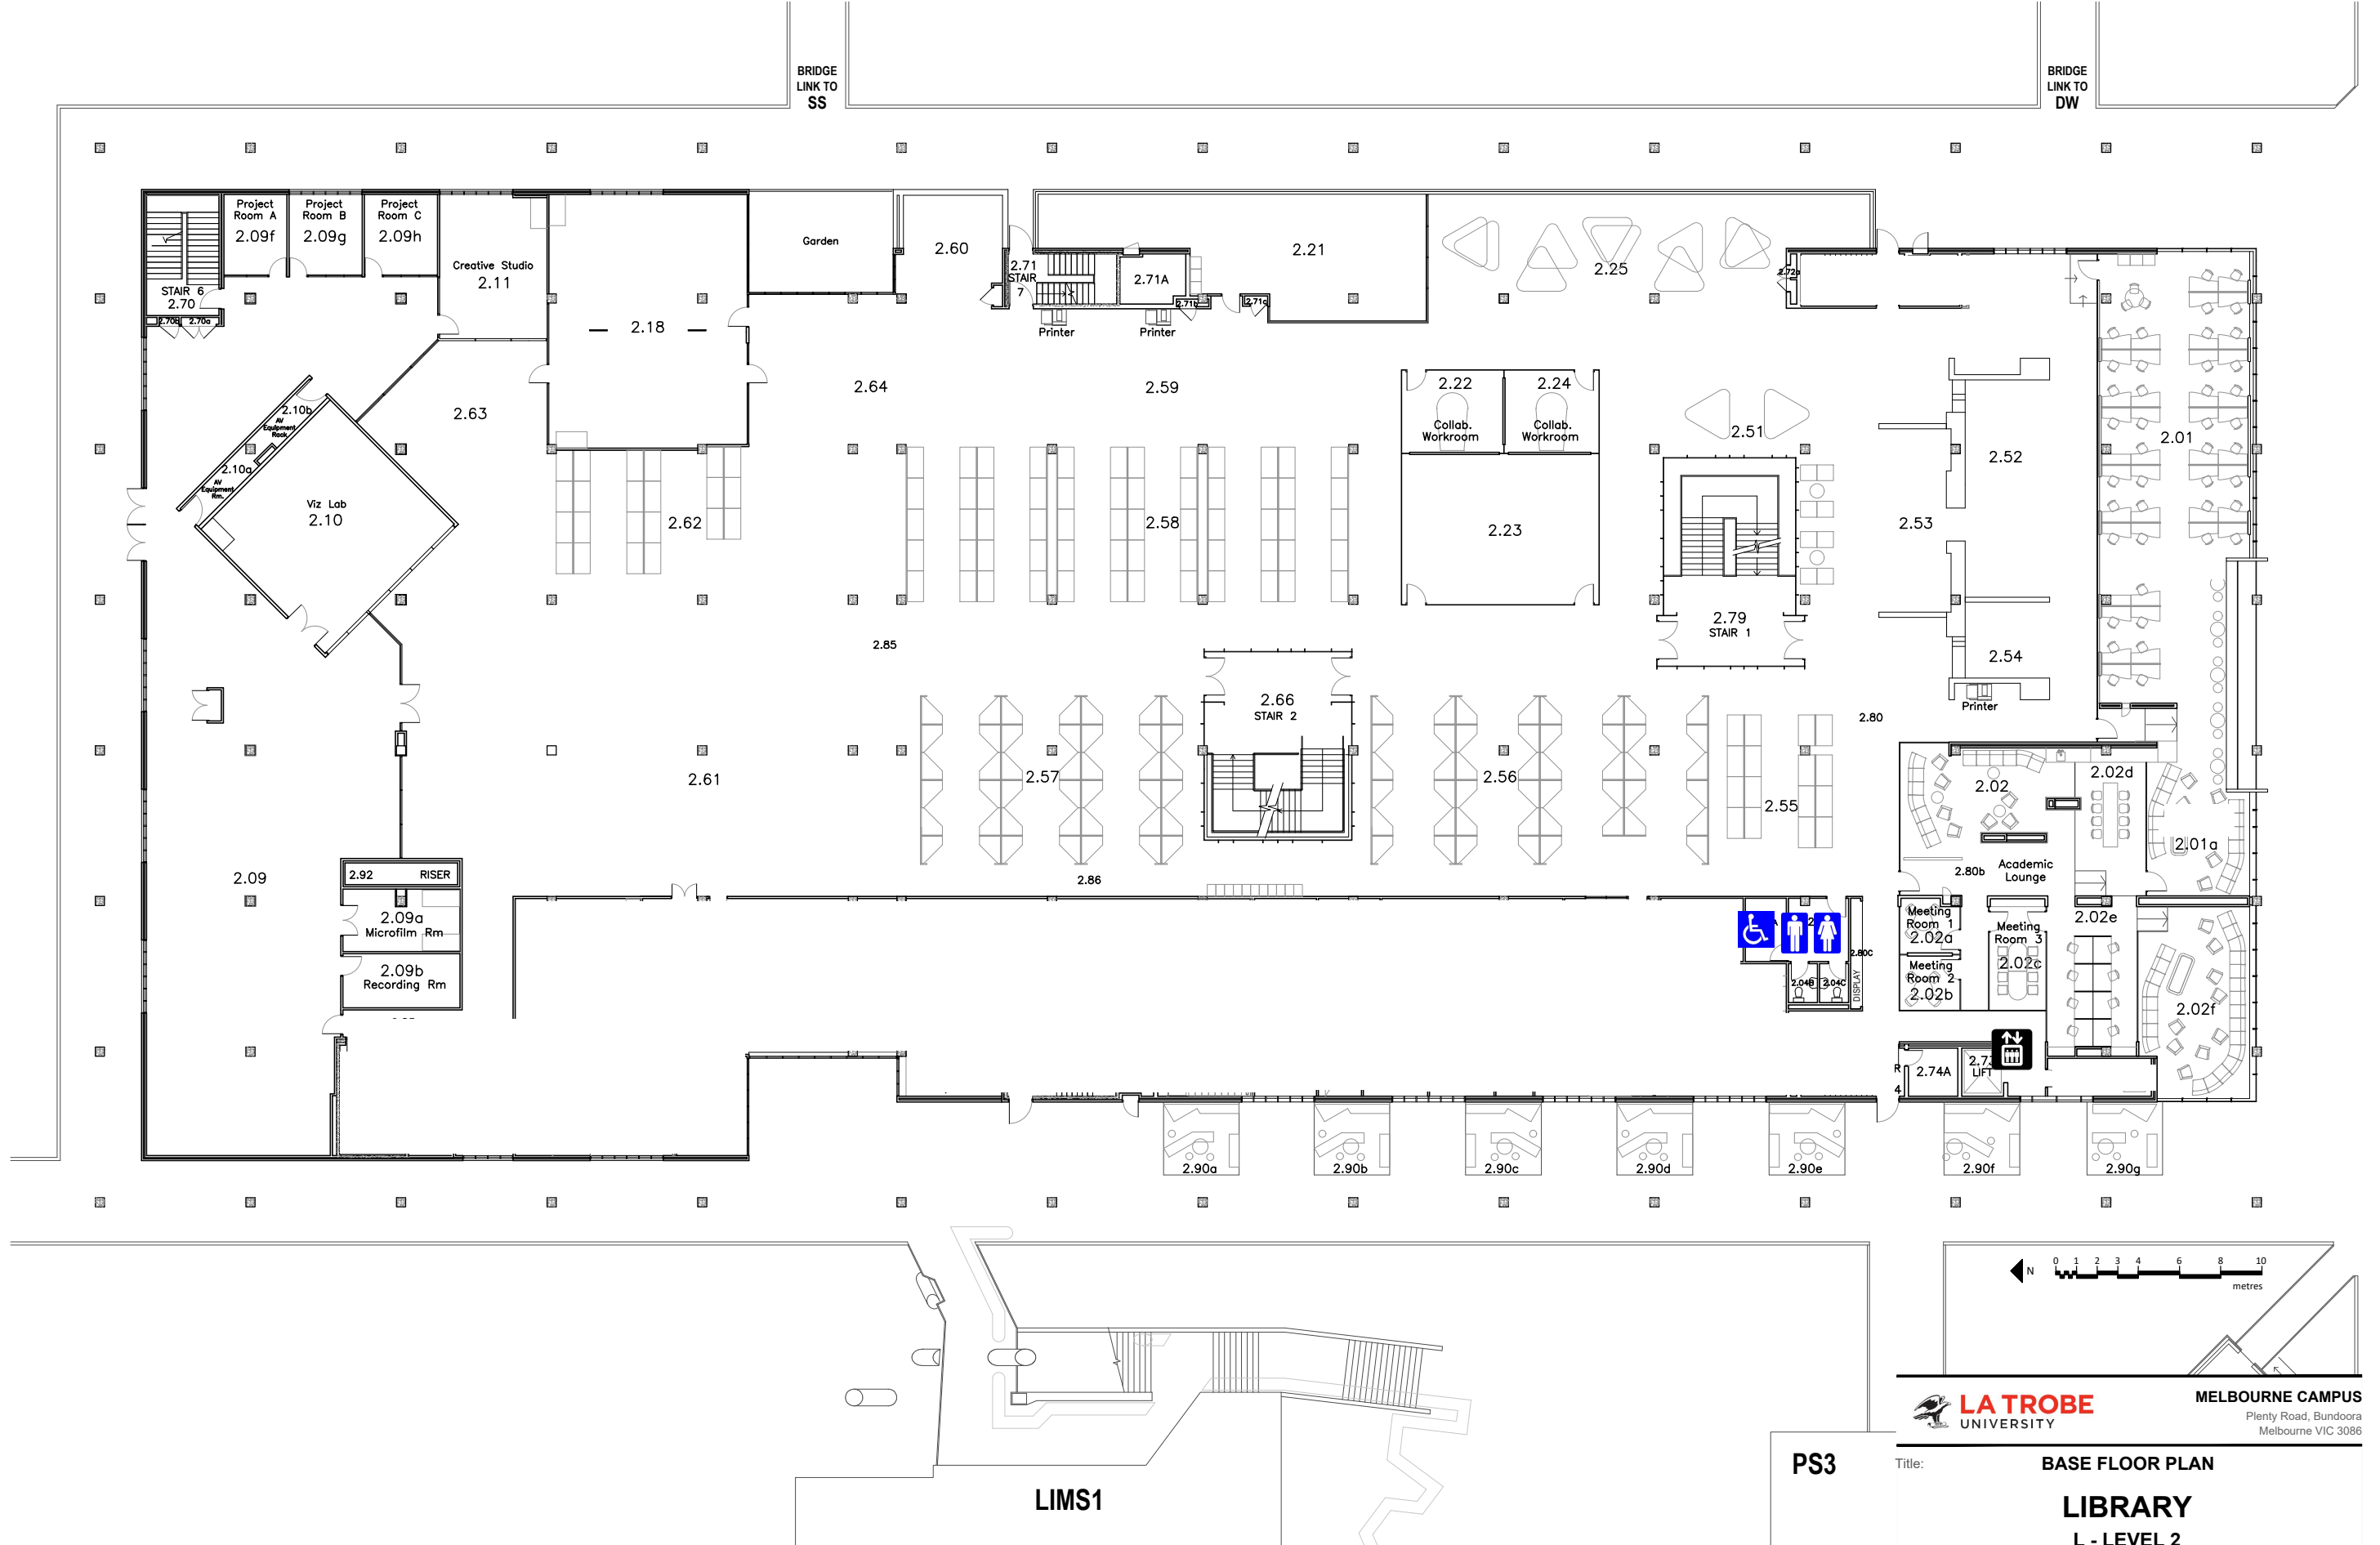

Title: BASE FLOOR PLAN		
LIBRARY		
L - LEVEL 2		
Dwg. no.: E 96 L BB SP2	Prepared by: I&O	Scale: 1:300@A3
Created: Jan 96	Revision: 24.Feb.2020	Sheet: 2 of 3
Scale in metres:		North:

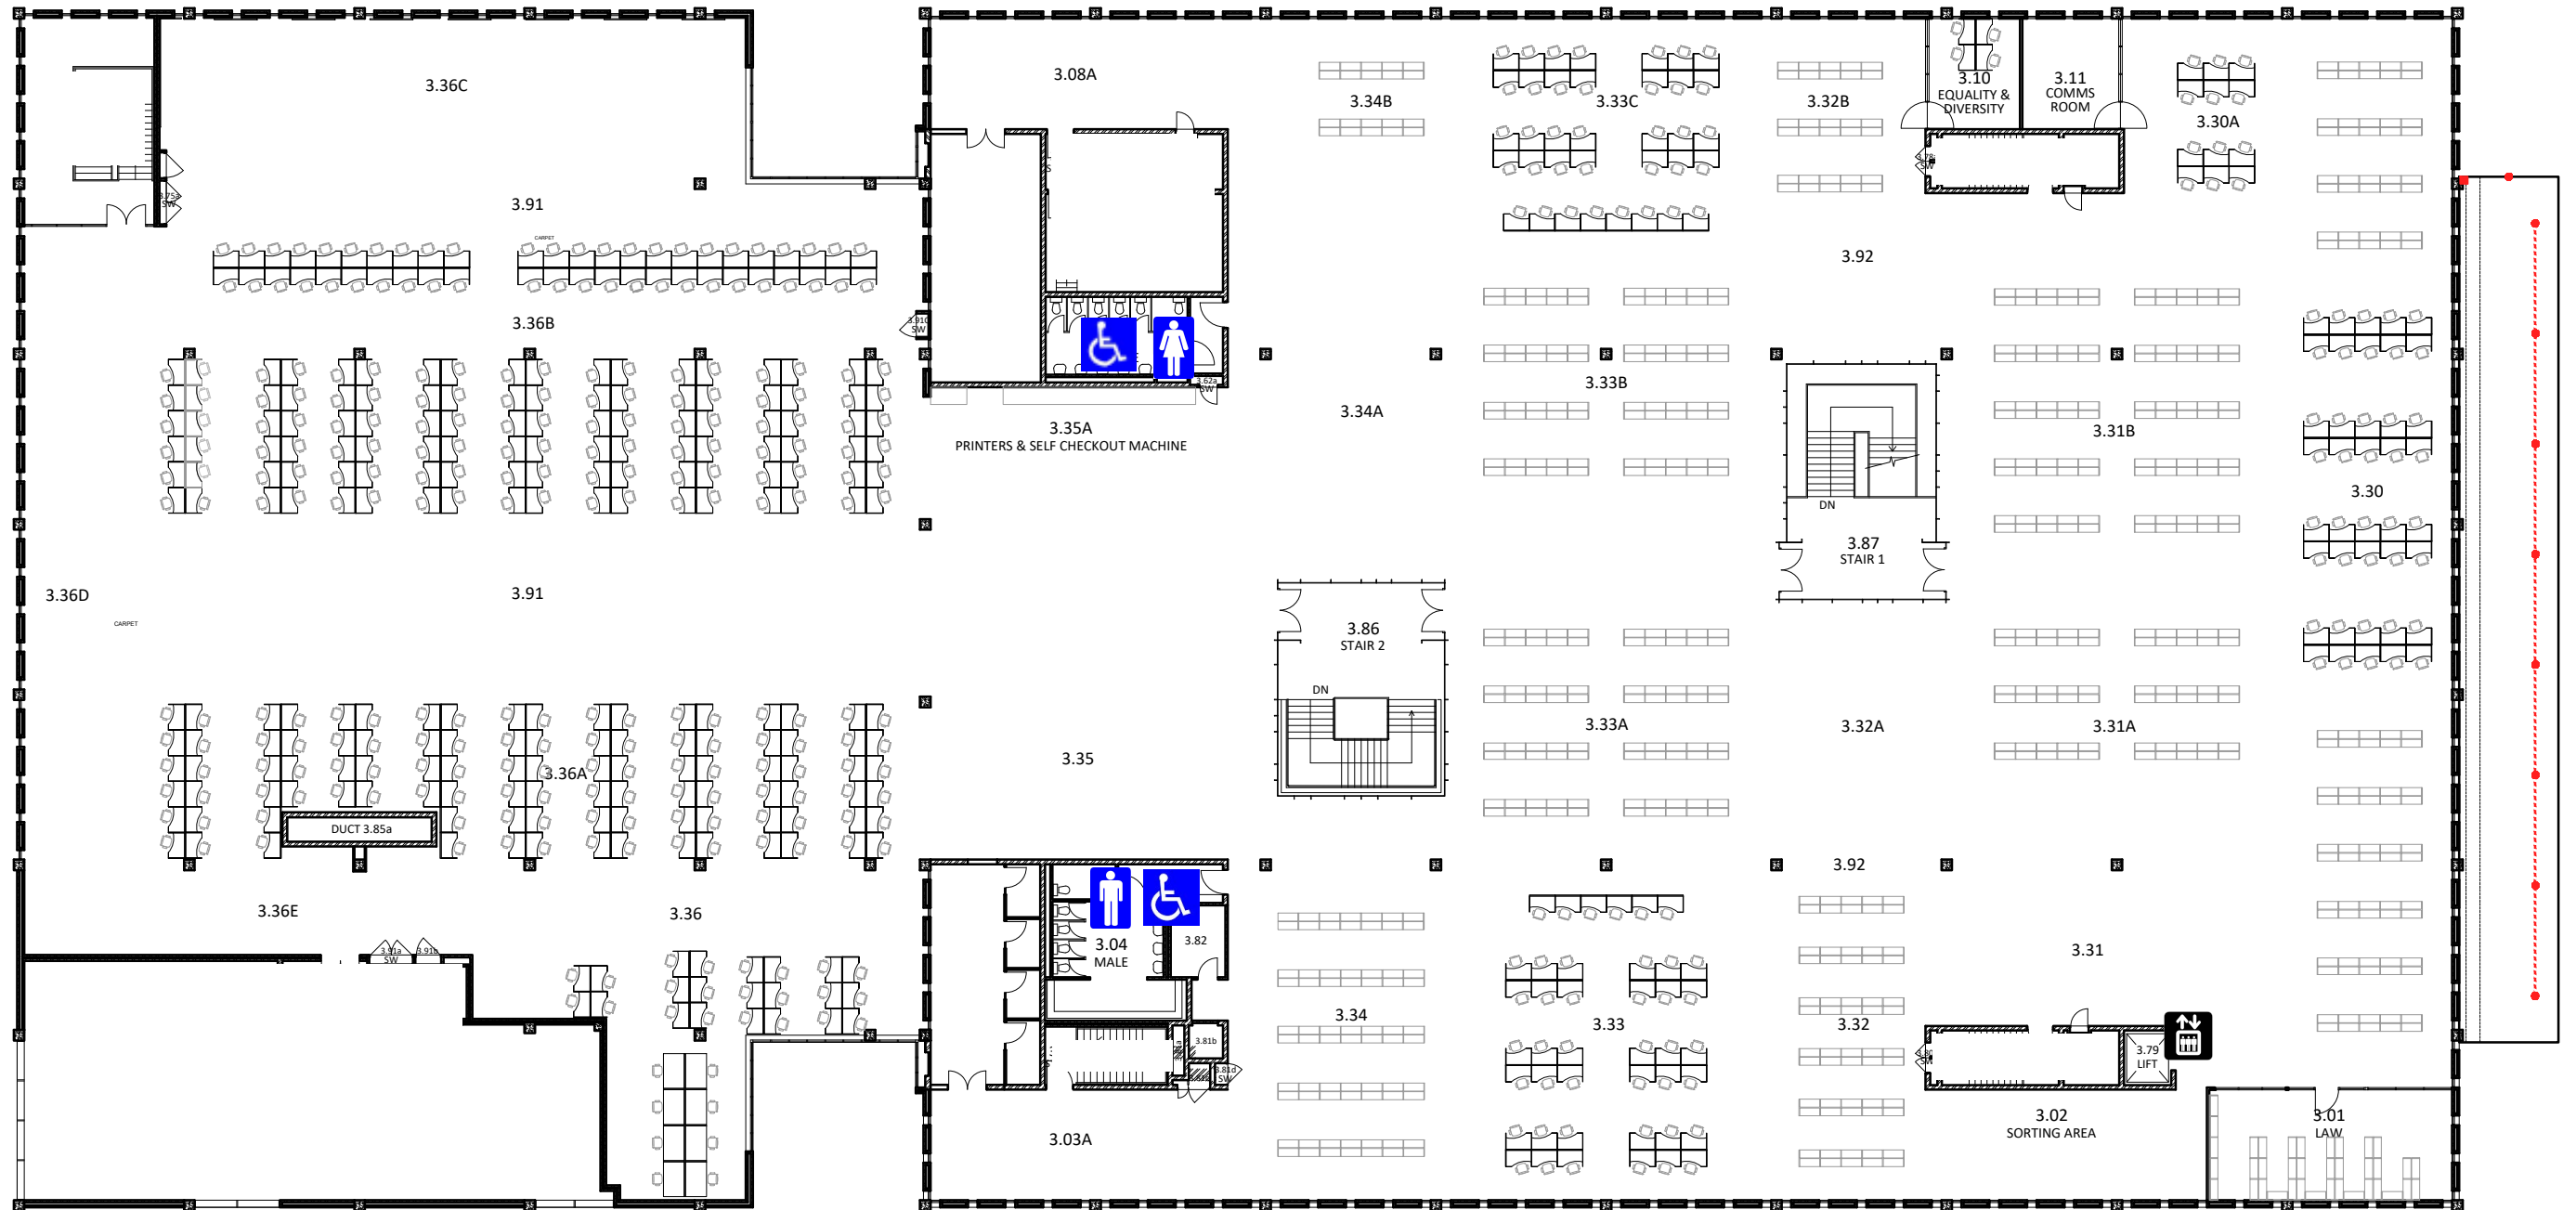

LIMS1

TLC

Title: **BASE FLOOR PLAN**

LIBRARY
L - LEVEL 3

Dwg. no.: E 96 L BB SP3	Prepared by: I&O	Scale: 1:300@A3
Created: Oct 19	Revision: 07 Oct 2019	Sheet: 3 of 3

Scale in metres: North:



All dimensions on site must be verified before commencing any works. This drawing is copyright and remains the property of La Trobe University.