




Title: **BASE PLAN**
1 - LIBRARY BUILDING
AW-1 - LEVEL 1


Dwg. no.: E 02 AW-1 BB SP1	Prepared by: I&O	Scale: 1:200@A3
Created: August 2002	Revision: 04.April.2014	Sheet: 1 of 2
Scale in metres:		North: 
		

All dimensions on site must be verified before commencing any works. This drawing is copyright and remains the property of La Trobe University.

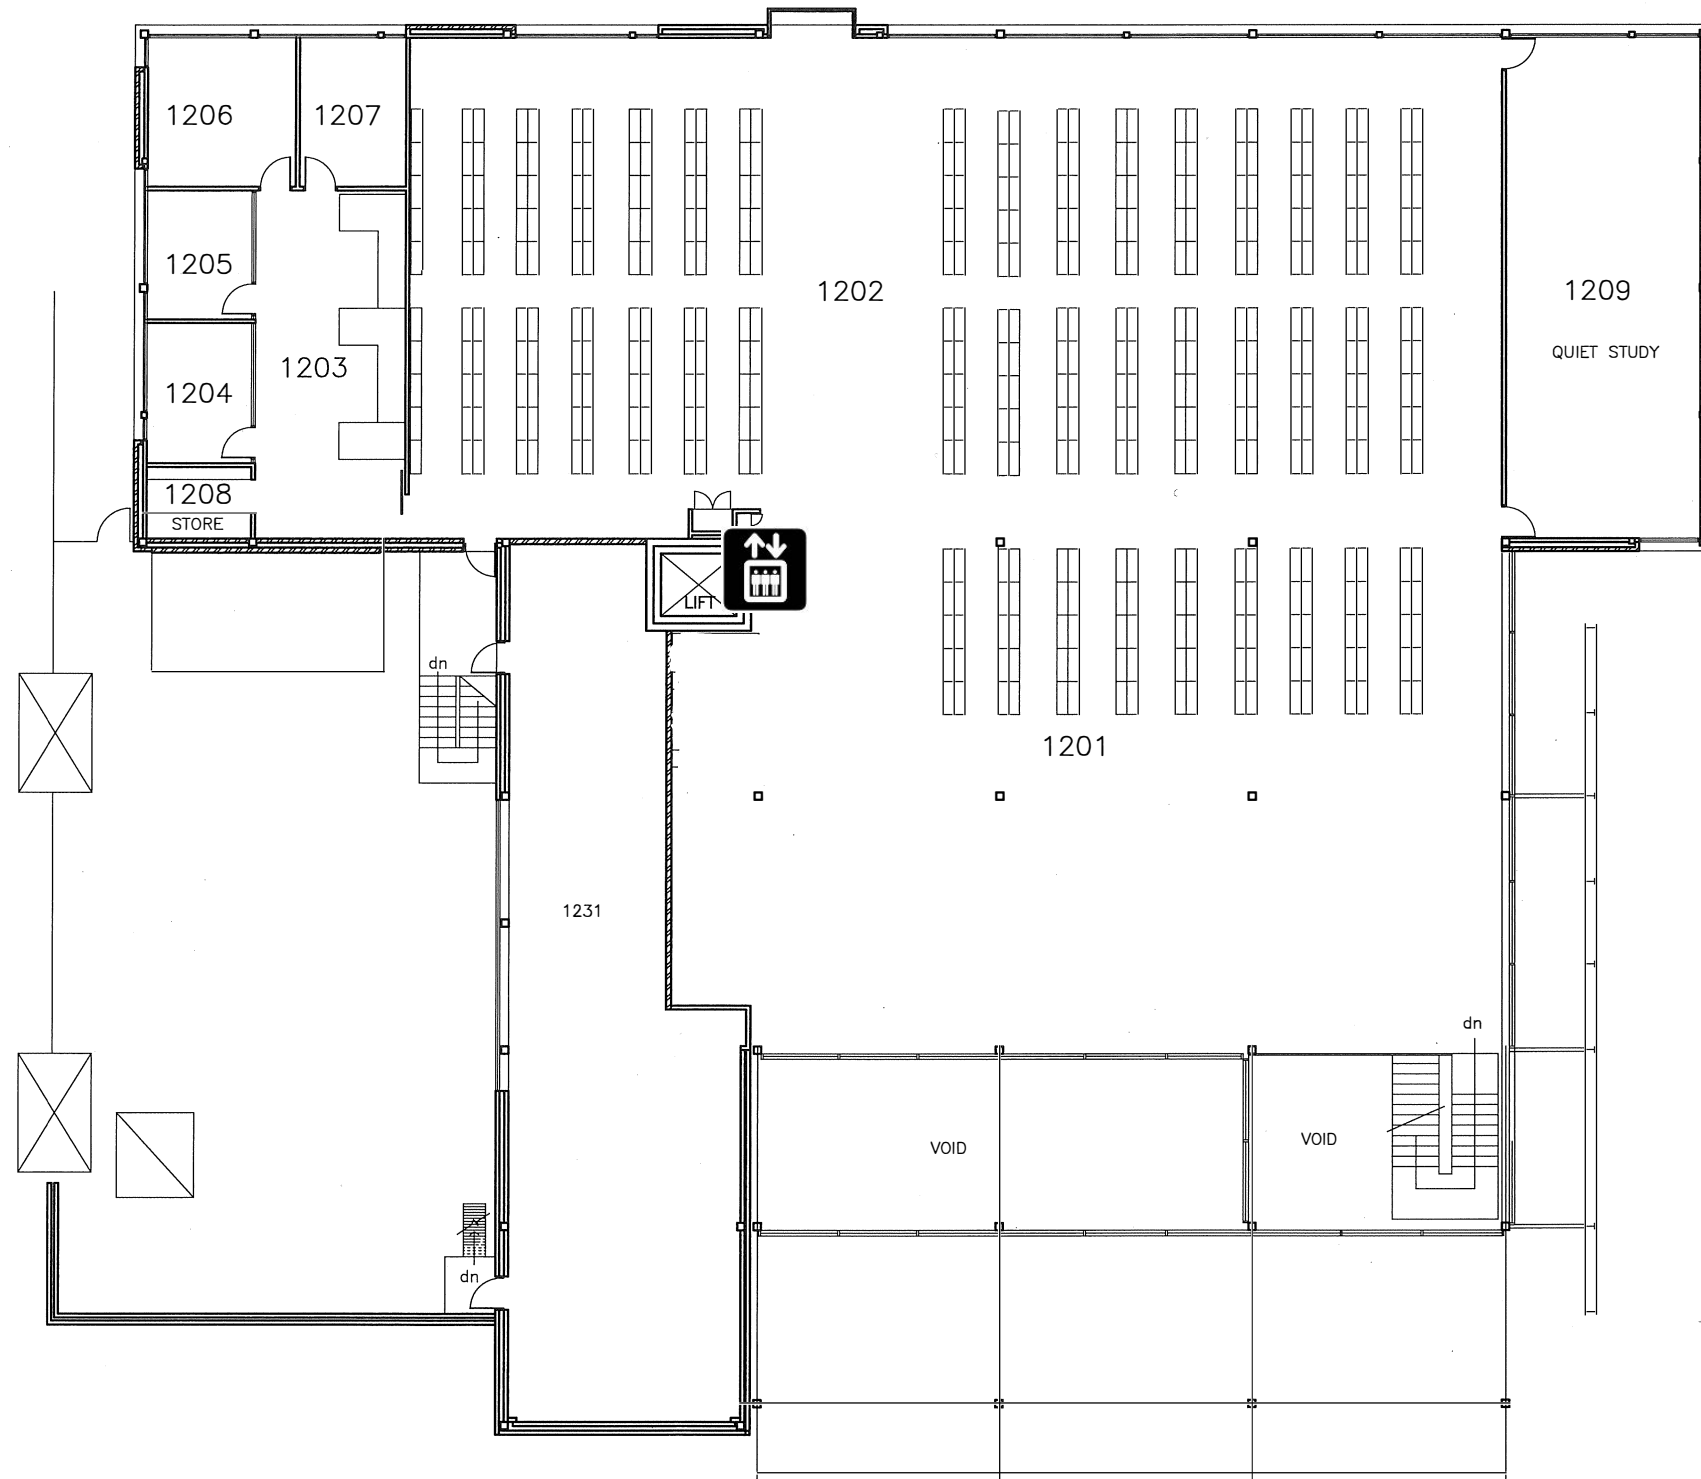

Title: **BASE PLAN**
1 - LIBRARY BUILDING
AW-1 - LEVEL 2

Dwg. no.: E 02 AW-1 BB SP2	Prepared by: I&O	Scale: 1:200@A3
Created: August 2002	Revision: 04.April.2014	Sheet: 2 of 2

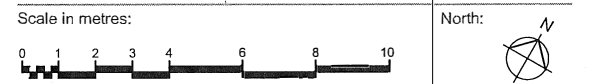

All dimensions on site must be verified before commencing any works. This drawing is copyright and remains the property of La Trobe University.